


ESQUEMA DE LOCALIZACION

LEYENDA:

- MANZANA CATASTRAL
- LOTE CATASTRAL
- SECTOR
- HAB. URBANA
- PARQUE
- EJE DE VIA
- PUENTE
- RIO

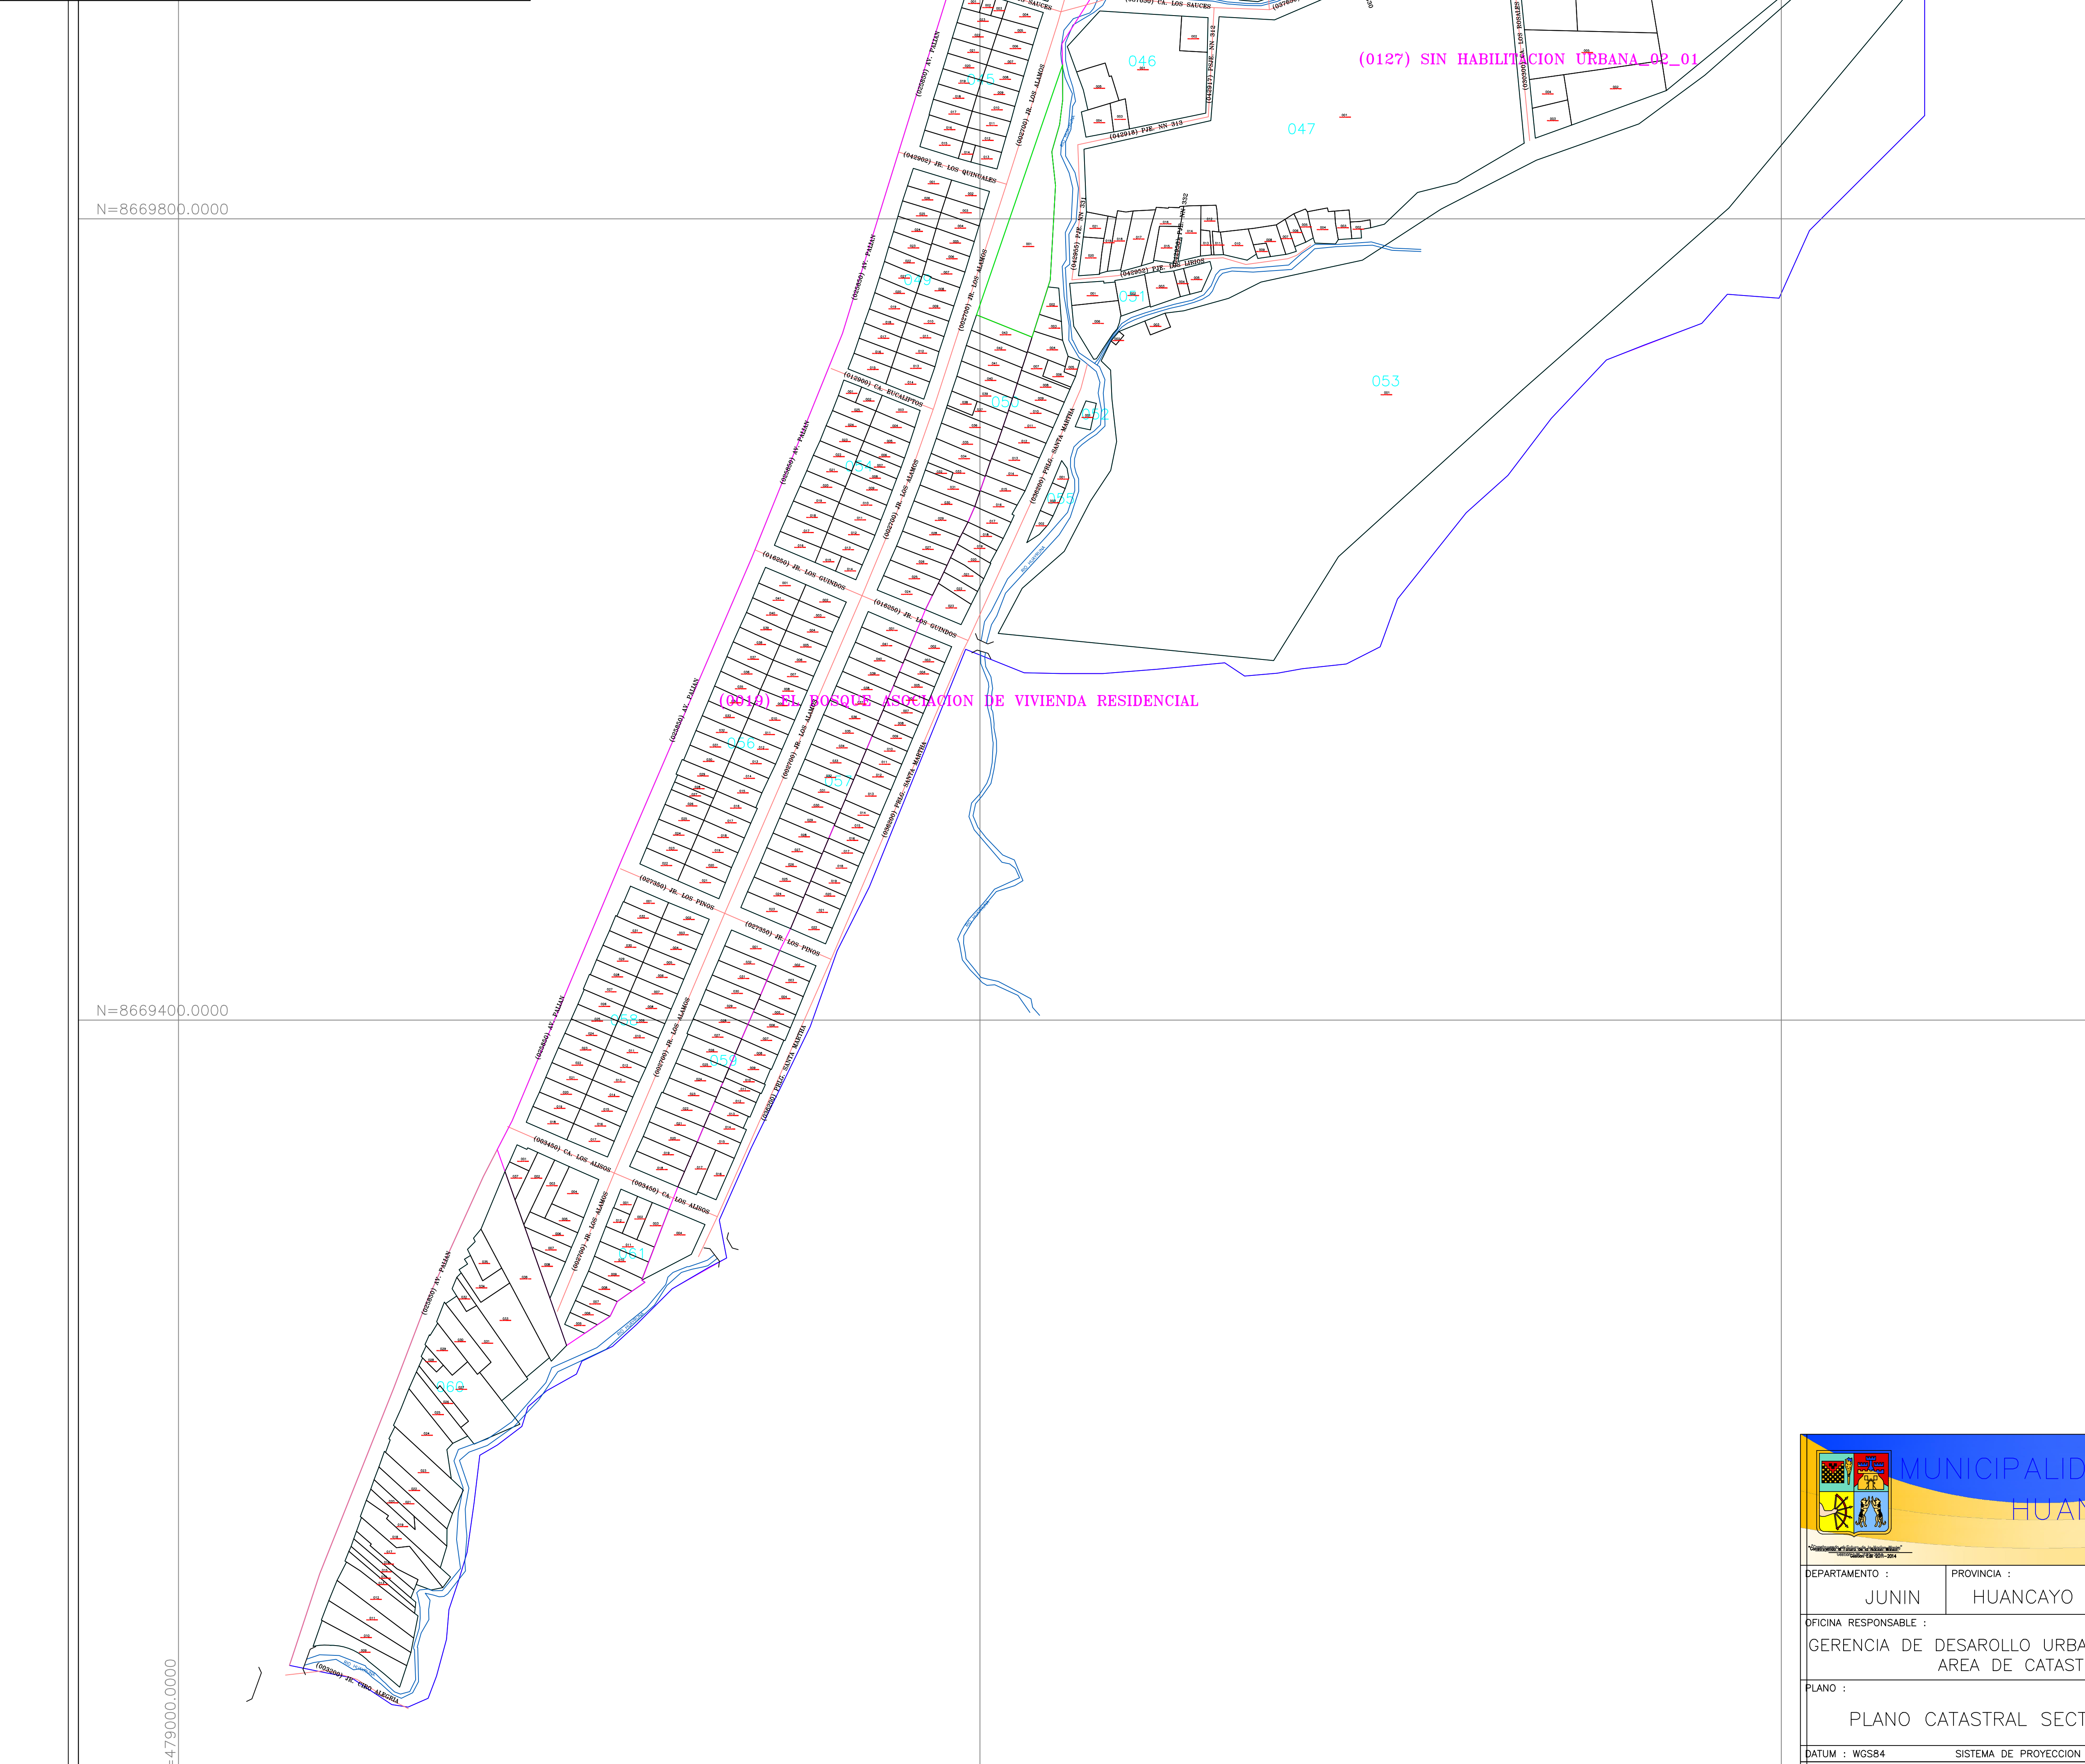

CUADRO RESUMEN	
MANZANA	CANT. LOTE
001	24
002	1
003	3
004	29
005	54
006	2
007	18
008	14
009	2
010	6
011	1
012	17
013	18
014	1
015	12
016	19
017	17
018	26
019	11
020	1
021	8
022	17
023	15
024	13
025	29
026	16
027	14
028	13
029	1
030	38
031	5
032	27
033	18
034	11
035	12
036	16
037	14
038	8
039	37
040	49
041	16
042	24
043	8
044	40
045	23
046	5
047	21
048	7
049	26
050	43
051	6
052	1
053	3
054	25
055	3
056	41
057	41
058	32
059	32
060	37
061	12
TOTAL	1083



MUNICIPALIDAD PROVINCIAL DE HUANCAYO

DEPARTAMENTO : JUNIN	PROVINCIA : HUANCAYO	DISTRITO : HUANCAYO	TOTAL DE MANZANAS : 61	TOTAL DE LOTES : 1083
OFICINA RESPONSABLE : GERENCIA DE DESARROLLO URBANO Y AMBIENTAL AREA DE CATASTRO			SECTOR : 02	
PLANO : PLANO CATASTRAL SECTOR 02			ESCALA : 1/1000	FECHA : FEBRERO 2014
DATUM : WGS84		SISTEMA DE PROYECCION : UTM	HEMISFERIO : Sur	ZONA : 18